

1 128 450 N


1 130 100 E

CUADRO DE COORDENADAS	
ESTE	NORTE
1130100.2	1128481.5
1130097.4	1128482.4
1130090.3	1128484.6
1130080.7	1128487.7
1130076.0	1128485.0
1130095.7	1128448.8
1130073.8	1128448.7
1130093.5	1128442.4



# CARRERA 11 B ORIENTE

## PERFIL VIAL CARRERA 11B

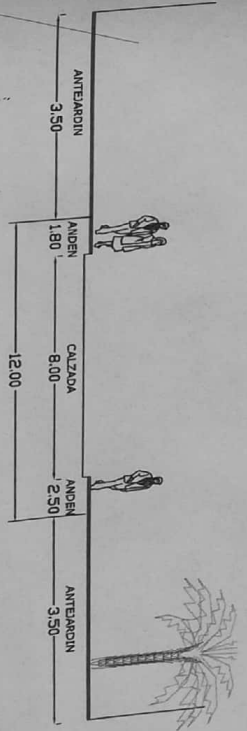

### CUADRO DE AREAS

LOTE	AREA	UNIDAD
LOTE 1	135,60	M <sup>2</sup>
LOTE 2	276,64	M <sup>2</sup>
RETROCESO	5,96	M <sup>2</sup>
AREA TOTAL	418,20	M <sup>2</sup>

AUTO 157 59-25 21-0041

APPROVADO  
23 JUL 2021  
CORPORACION URBANA N° 2  
BOGOTÁ

ARQ. MARCELO H. PINTO PINTO

PROPIETARIO:

PEDRO RINCON Y MARIO RINCON

CONTIENE:  
LOTEO  
PERFILES VIALES  
CUADRO DE AREAS  
COORDENADAS

DISEÑO

ARQ. LUIS ALEJANDRO PINZON  
M.P. A128620218-1057591449

FECHA

MAYO 2021

ESCALA

1:250

PLANO N°

11