


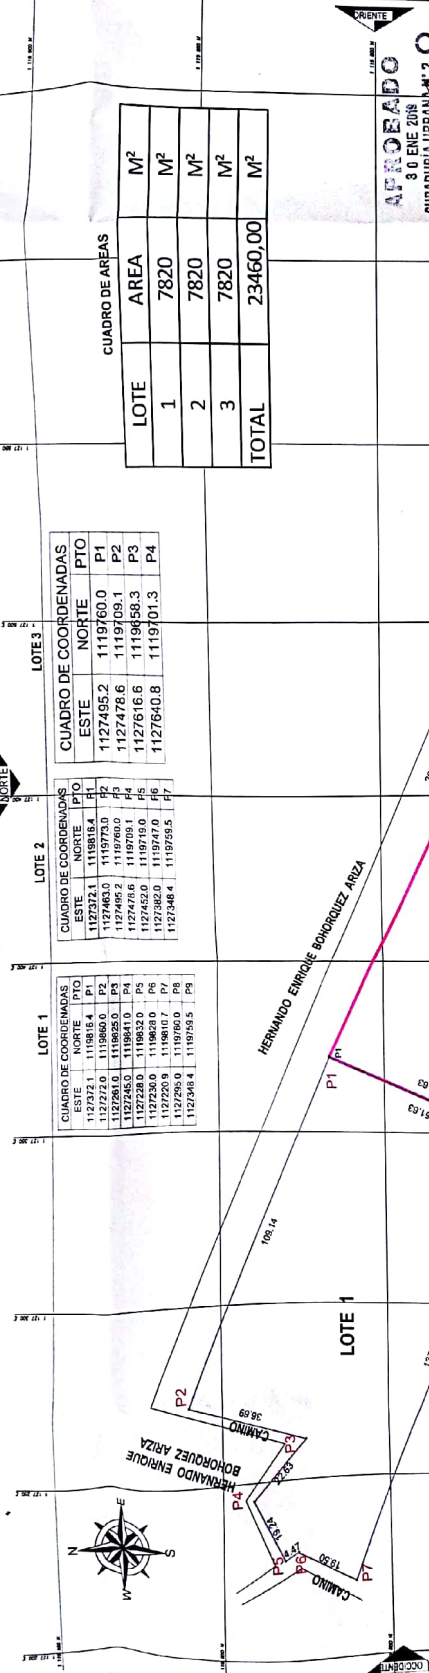

CUADRO DE COORDENADAS		
ESTE	NORTE	PTO
1127495.2	1119760.0	P1
1127478.6	1119709.1	P2
1127616.6	1119658.3	P3
1127640.8	1119701.3	P4

CUADRO DE COORDENADAS		
ESTE	NORTE	P.T.O
1127372.1	1119818.4	P1
1127463.0	1119773.0	P2
1127495.2	1119760.0	P3
1127478.6	1119709.1	P4
1127452.0	1119719.0	P5
1127382.0	1119747.0	P6
1127348	1119759.5	P7

CUADRO DE COORDENADAS				
	ESTE	NORTE	P1	P2
	112/3721	1119816	4	
	112/2720	1119800		P3
	112/2610	1119825		P2
	112/2745	1119841	0	P4
	112/2228	1119832		P5
	112/2730	1119820		P6
	112/2209	1119810	7	P7
	112/2905	1119760		P8
	112/2748	1119745		P9

LOTE	AREA	M ²
1	7820	M ²
2	7820	M ²
3	7820	M ²
TOTAL	23460,00	M ²

CONTIENE		LEVANTAMIENTO TOPOGRAFICO	
PROPIETARIO		HERNANDO BRIOQUE DOMICORHEZ ARIZA	
MUNICIPIO		SOGAMOSO	
DIRECCION		EL OASIS VIA PRIMERA CHORREZA	
LOTE		065-101541 0000000306000 1:1000	
DISEÑO		PLANO No. 1/1 BRIOQUE MACIAS S. ARQUITECTO	



LIMITE PREINDO
 VAS
 CURVA DE NIVEL



RIOS - QUIEBRAJAS
 BOSQUE NATIVO Y EUCALIPTO

CONVENCIONES

CONSTRUCCIONES

