


DATOS DEL LOTE	
Número Catastral	00-01-0004-2624-000
Matrícula inmobiliaria	095-102592
Esc N°	594 de 24-06-2000 Notario 1 Sog

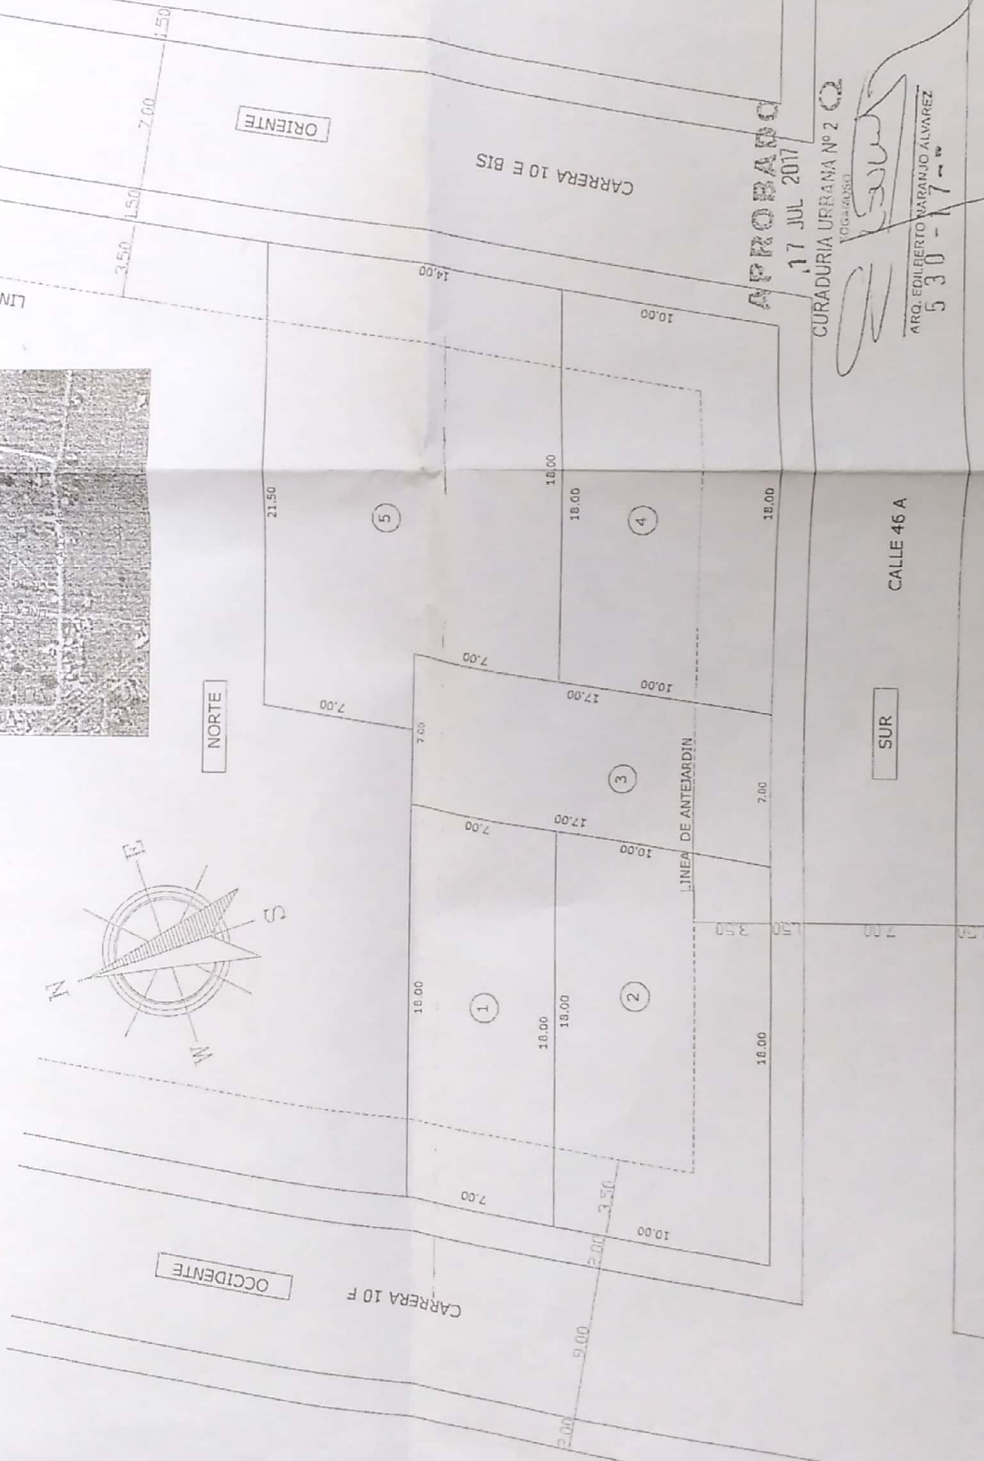

LOCALIZACION



CUADRO DE AREAS

AREA DEL LOTE	882.00 M2
AREA LOTE 1	126.00 M2
AREA LOTE 2	180.00 M2
AREA LOTE 3	119.00 M2
AREA LOTE 4	180.00 M2
AREA LOTE 5	277.00 M2
AREA TOTAL	882.00 M2



PERFIL VIA CALLE 46A
PERFIL VIA INTERNA

PERFIL VIA CR 10 C

APROBADO
17 JUL 2017
CURADURIA URBANA N° 2 Q
TODOLASO
ARQ. EDILFERTO VARGAS ALVAREZ
530-17-00

APROBADO
22 MAR 2018
CURADURIA URBANA N° 2 Q
SOGAVOSO
ARO MARCELO H. PINTO PINTO
N° 220-18

CONTENIDO	PLANTA GENERAL
PRESENTE	SUBDIVISION
QUILLERHO MESA D. ARCHITECTO	PROYECTOS
LOCALIZACION	
AREAS	
LOCALIZACION	
CALLE 46 A N. C.	
FECHA	1 - 200
TECNICO	AGUILO DE 2017

PLANTA GENERAL