


CARRERA 12 B

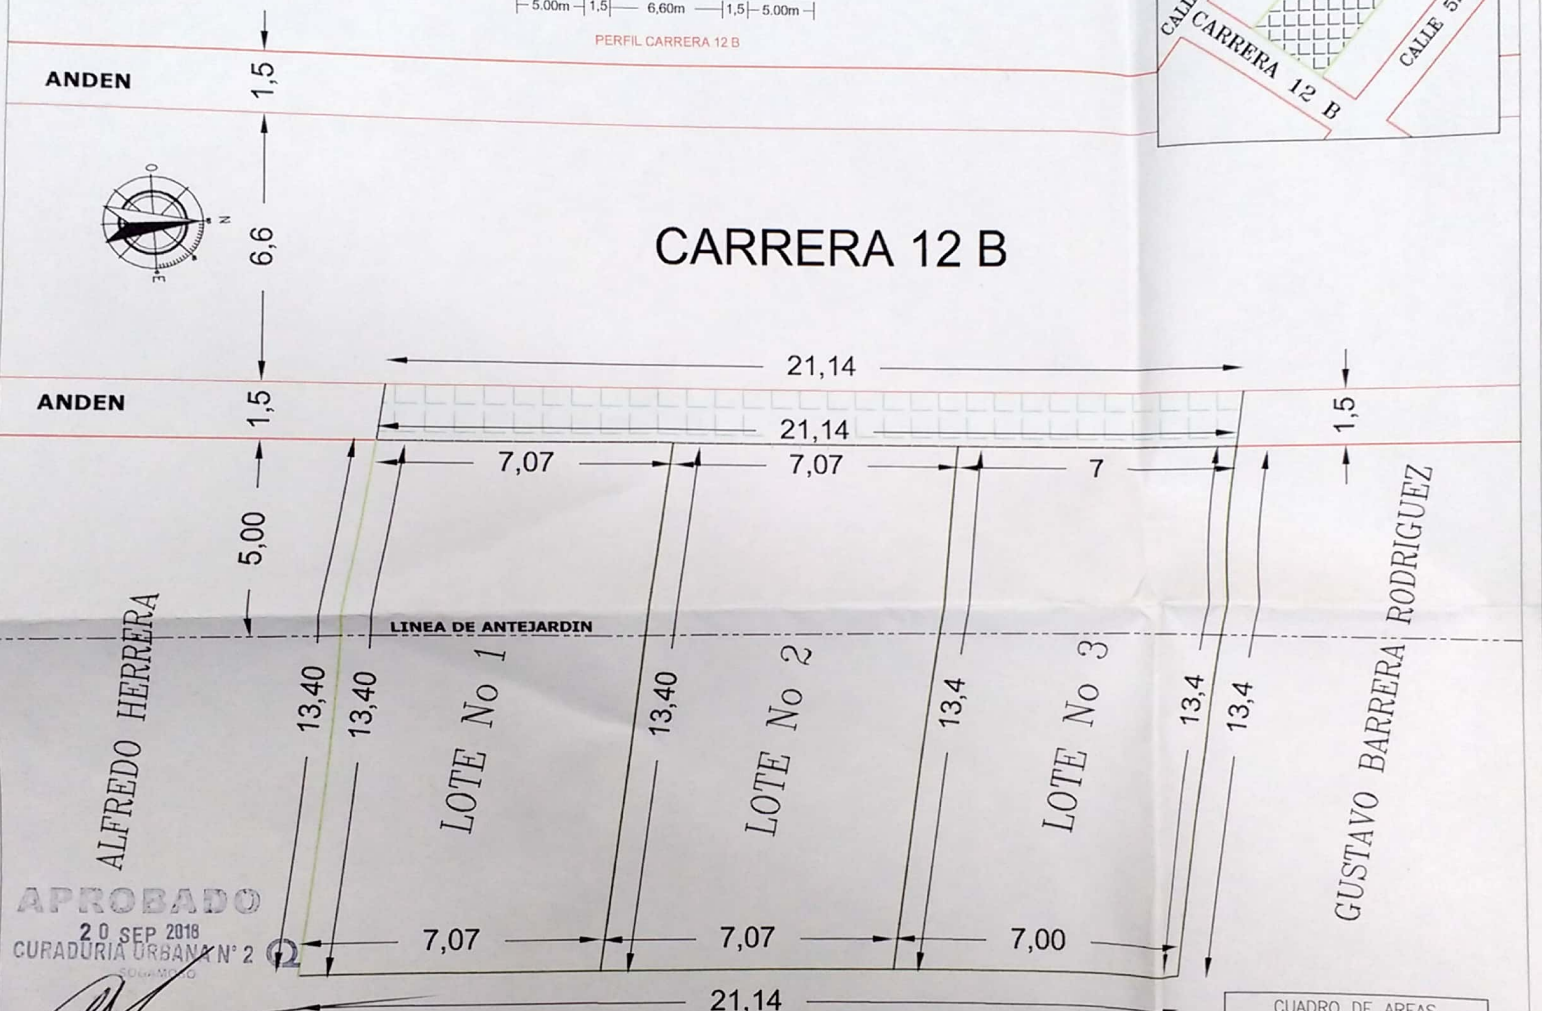

APROBADO
20 SEP 2018
CURADURIA URBANA N° 2

[Signature]
RAFAEL H. PINTO PINTO
#813-18

ELSA MARIA HERNANDEZ

CUADRO DE AREAS	
AREA LOTE 1	93.90 m2
AREA LOTE 2	93.90 m2
AREA LOTE 3	93.00 m2
CESION CR 12 B	36.20 m2
AREA TOTAL	317.00 m2

CARLOS E BAYONA C.
TECNOLOGO EN OBRAS CIVILES
[Signature]
Mat. Profesional:
15502008602 BYC
Cel. 312 3513133

Vo.Bo. CURADURIA:

PARAMENTO No 536-18
ESC: 2711 DEL 30-11-15
F. M. I. 095-144610
PREDIAL: 010108150010000

PROPIETARIO:
[Signature]
MIGUEL ACEVEDO GARCIA Y OTRO

ESCALA:
SIN ESCALA

DIBUJO:
CEBC

FECHA:
SEPTIEMBRE DE 2018

_ DE _