


DATOS DEL PREDIO
 CODIGO CATASTRAL 010202830009000
 MATRICULA INMOBILIARIA 095-34716
 ESCRITURA 1946 DEL 26-10-2020 NOT. TERCERA SOGAMOSO

CUADRO DE AREAS

LOTE 1	172,13	M ²
LOTE 2	630,32	M ²
RETROCESO	72,55	M ²
AREA TOTAL	875,00	M ²

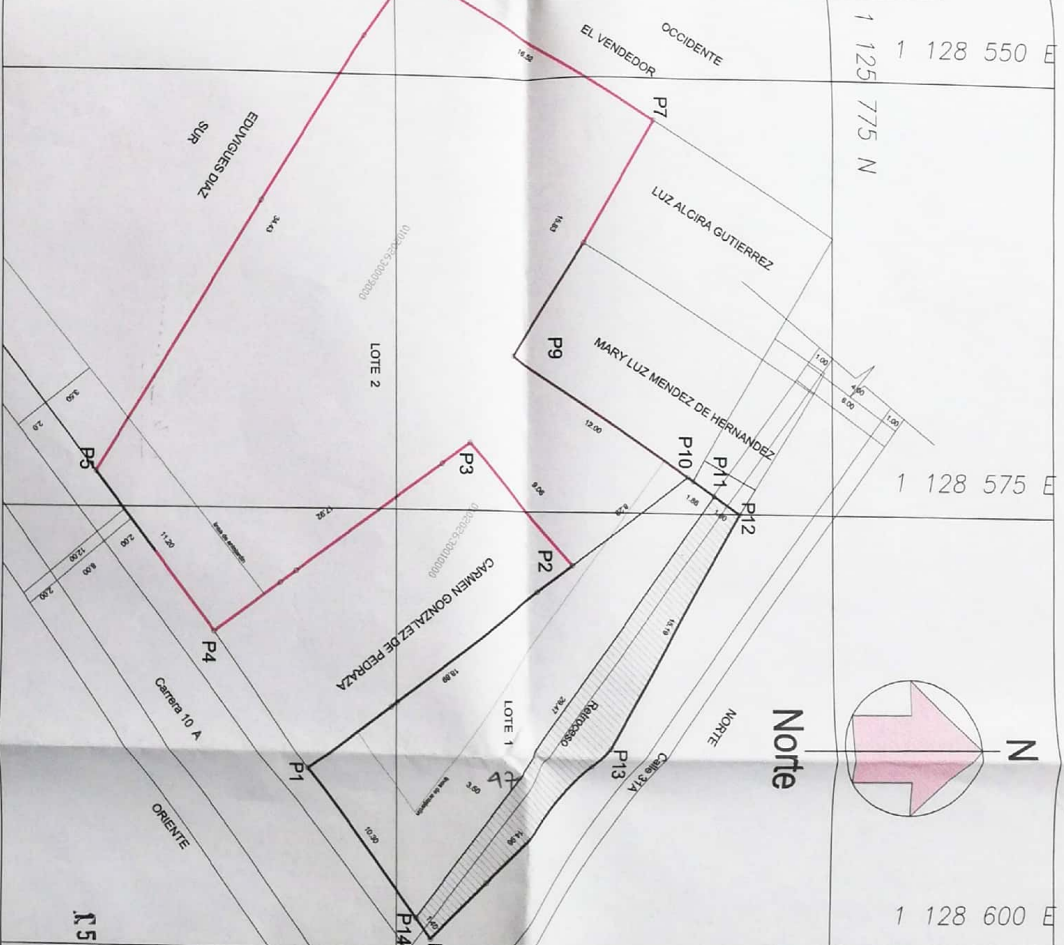

CUADRO DE COORDENADAS

ESTE	NORTE	PTO
1128589.6	1125745.1	P1
1128578.0	1125760.0	P2
1128571.2	1125754.1	P3
1128582.0	1125739.9	P4
1128573.0	1125733.2	P5
1128543.5	1125750.9	P6
1128552.5	1125764.8	P7
1128566.1	1125766.7	P9
1128572.9	1125766.6	P10
1128574.0	1125768.1	P11
1128575.0	1125769.6	P12
1128588.2	1125762.1	P13
1128598.0	1125751.1	P14

APROBADO
 15 MAR 2021
 CURADOR(A) DE AREAS
 SOCAMOSO

ASO/SA/VE/ELR/EN/OT/ND/DO
 157.59-2221-0137

PROYECTO SUBMISION

LOCALIZACION: CARRERA 10A CALLE 31, SOGAMOSO

CONTENIDO: SUBMISION CUADRO DE AREAS

FECHA: 15 MAR 2021

ESCALA: 1:125

FECHA: 11/1