

PERFIL CALLE 2B SUR





CARACTERISTICAS PREDIO
 ESCRITURA 2961 06-12-2019 NOTARIA TERCERA
 MATRICULA INMOBILIARIA 095-118248
 CODIGO CATASTRAL 1575901020000050200070000000
 PARAMENTO 150-19 DE 22-03-2019

CUADRO DE AREAS

	TOTAL	SERVIDUMBRE	M²
LOTE 1	128.92		M²
LOTE 2	125.00		M²
LOTE 3	190.29	63.33	M²
LOTE 4	190.29	63.33	M²
TOTAL AREA	634.50	126.66	M²

LOCALIZACION

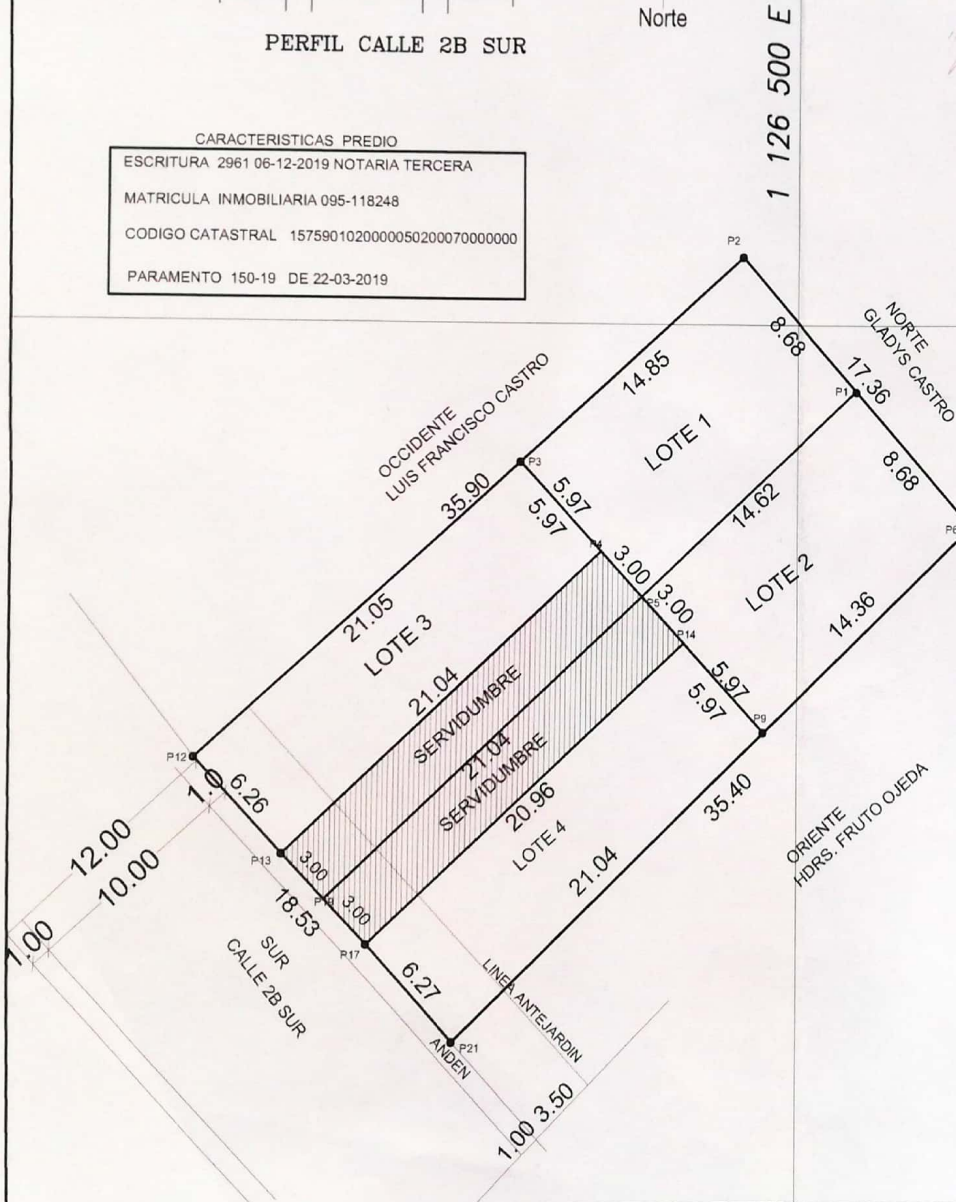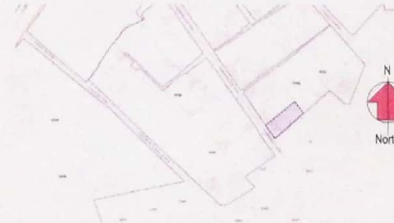

AUTO
 23 FEB 2021
 COPIA AUTENTICA N° 2
 SOGAMOSO
 [Signature]
 57 59 - 221 - 00 17

CUADRO DE COORDENADAS

ESTE	NORTE	PTO
1126502.5	1122296.7	P1
1126496.9	1122303.3	P2
1126483.7	1122291.1	P3
1126487.6	1122286.7	P4
1126489.6	1122284.4	P5
1126508.2	1122290.1	P6
1126495.6	1122277.7	P9
1126470.5	1122279.0	P12
1126474.7	1122274.3	P13
1126491.6	1122282.2	P14
1126478.8	1122270.0	P17
1126476.7	1122272.1	P19
1126483.0	1122265.3	P21

PROYECTO
 SUBDIVISION

LOCALIZACION
 CALLE 2B SUR N° 9-12

SOGAMOSO

ARQUITECTO
 [Signature]

PROPIETARIO
 HDRS CASTRO PEREZ

V° B° CURADURIA

CONTIENE
 SUBDIVISION
 CUADRO DE AREAS

DIGITO

ESCALA
 1:200

FECHA
 JULIO 2020

PLANO N°
 1/1